
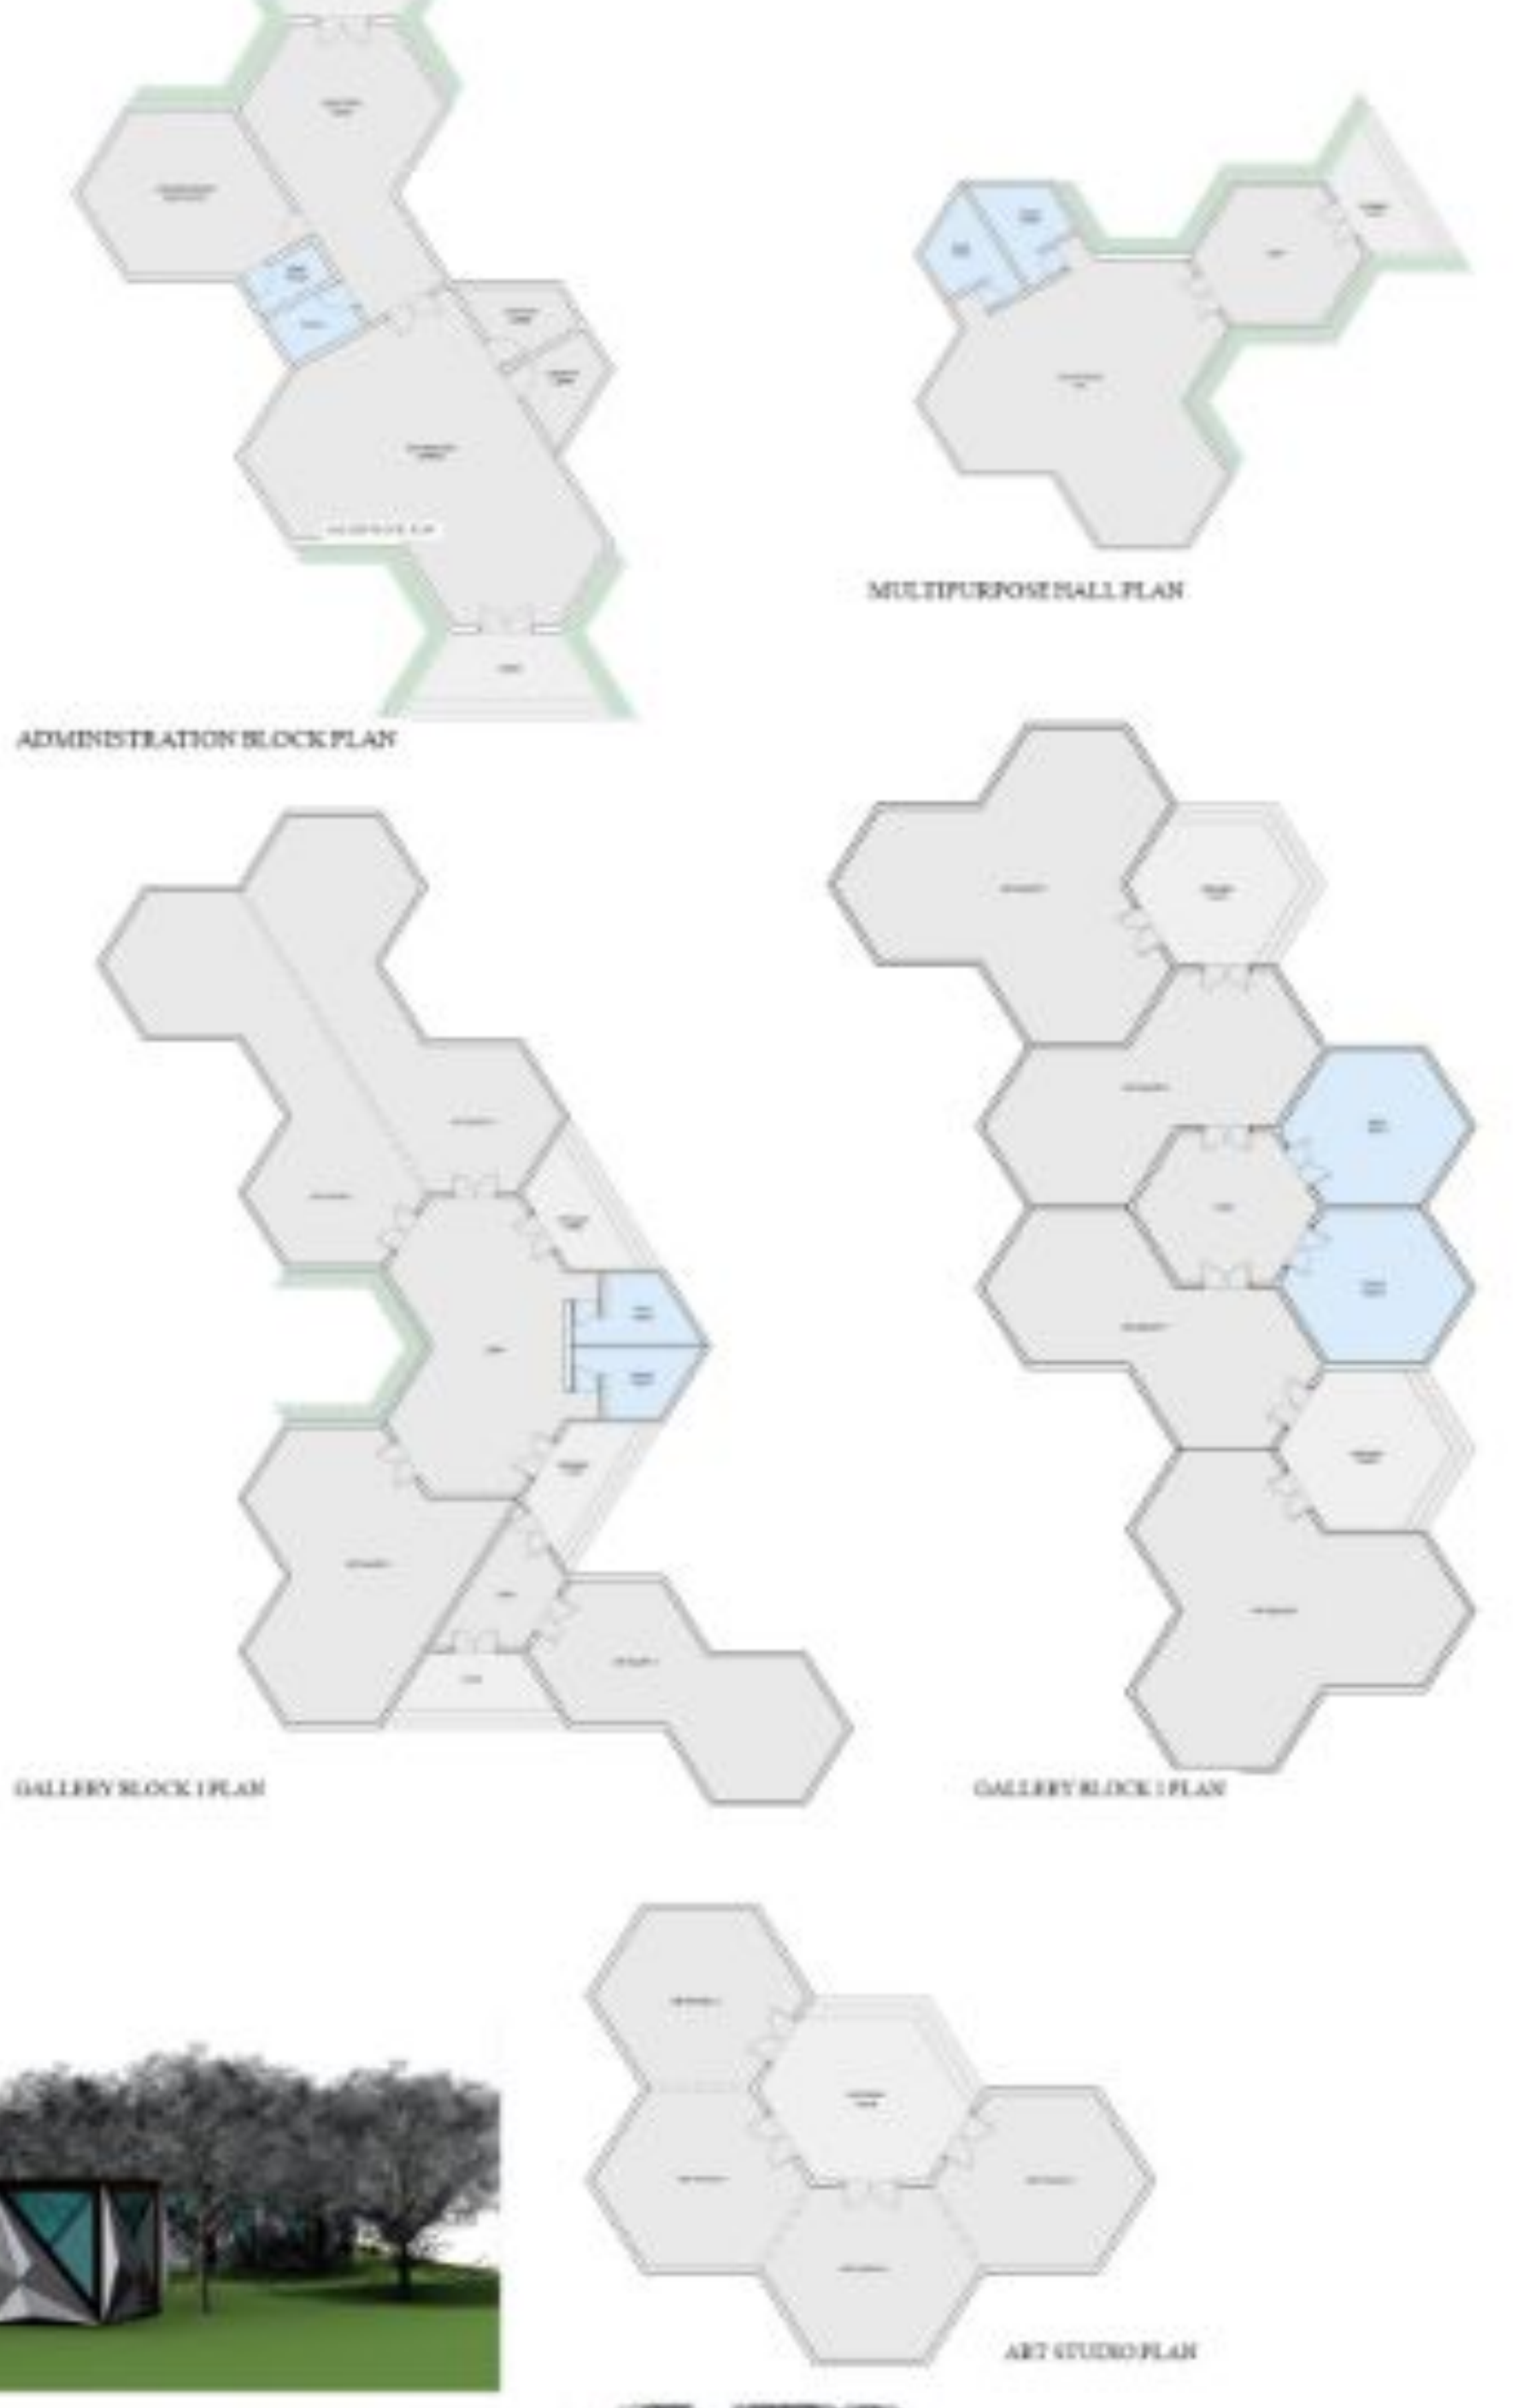


SITE


SITE PLAN

PLANS

- 300 m access near Waaje Village, on State Highway 38, beyond NDA Peacock Bay, just 6 kms from Khadakvasla Dam, Pune.
- It is approachable from the city by two routes via Waaje as well as Sinhgad Road.

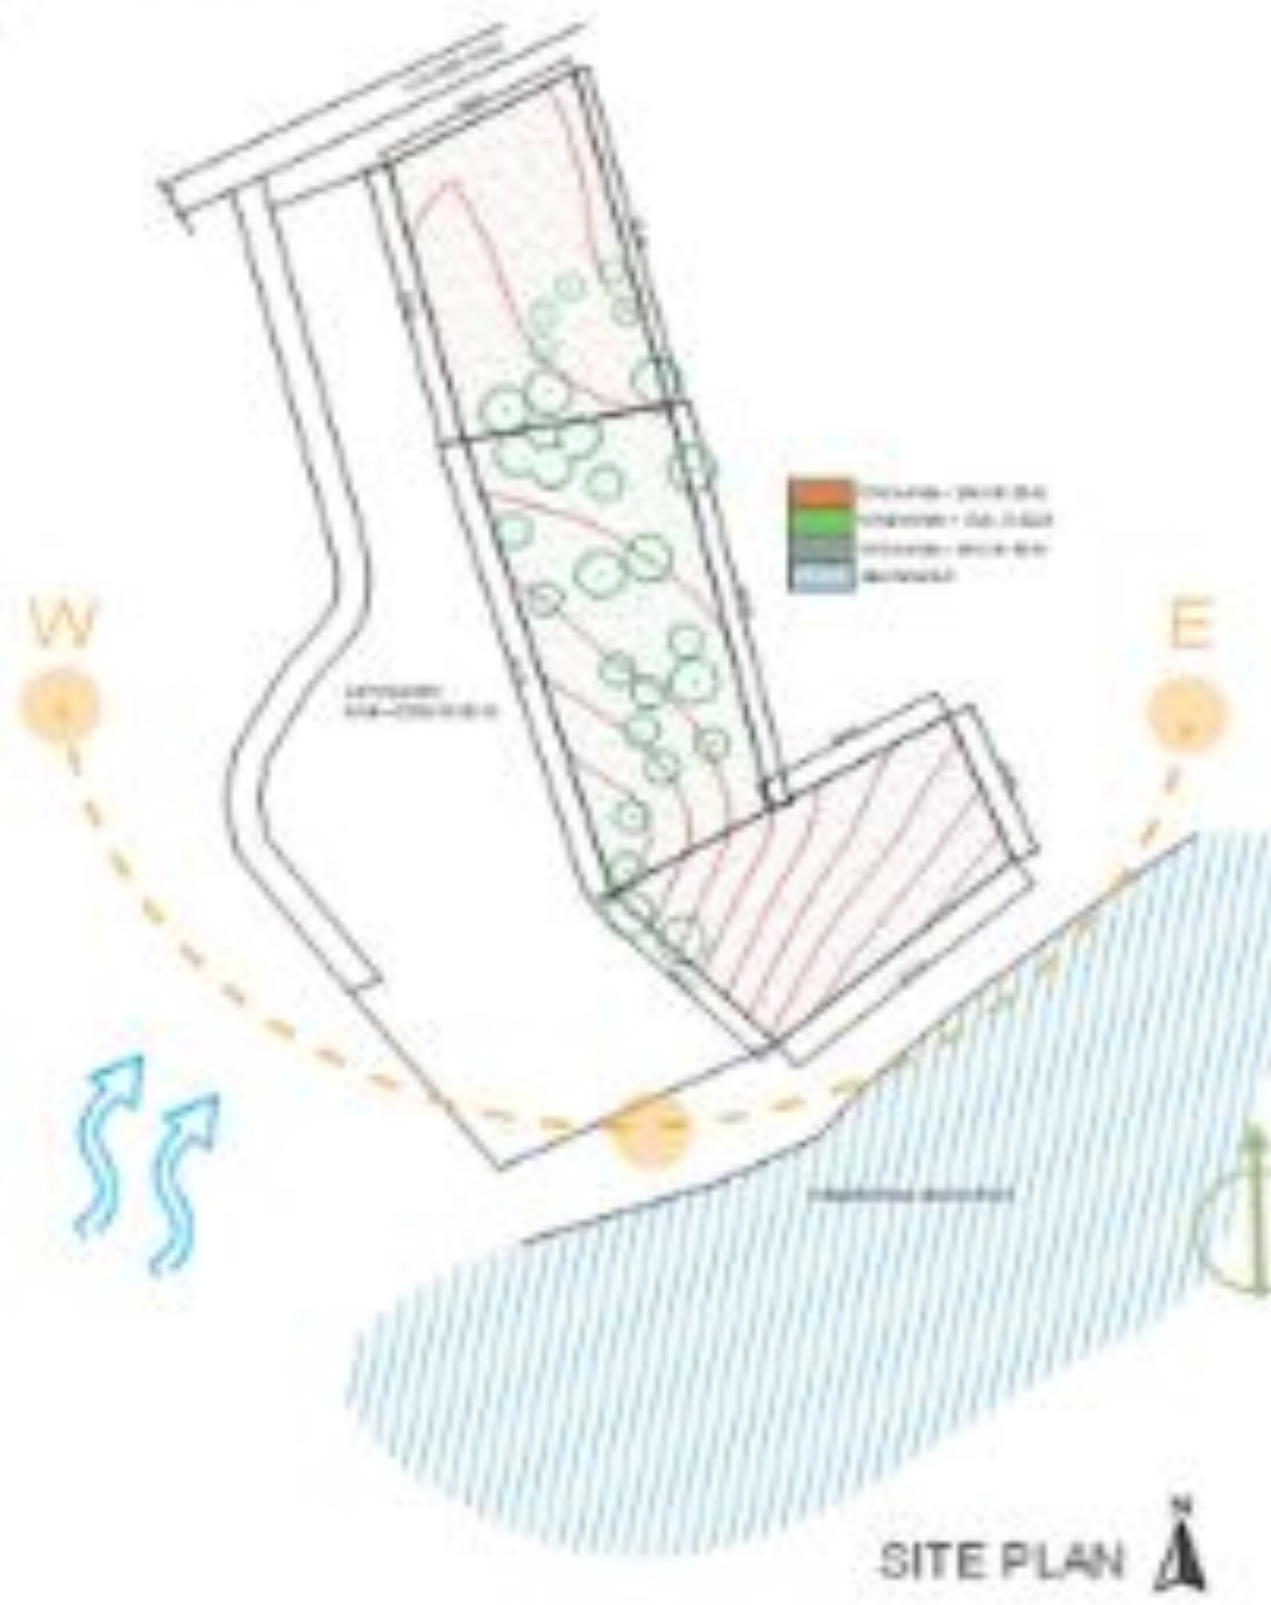

SITE DEVELOPMENT

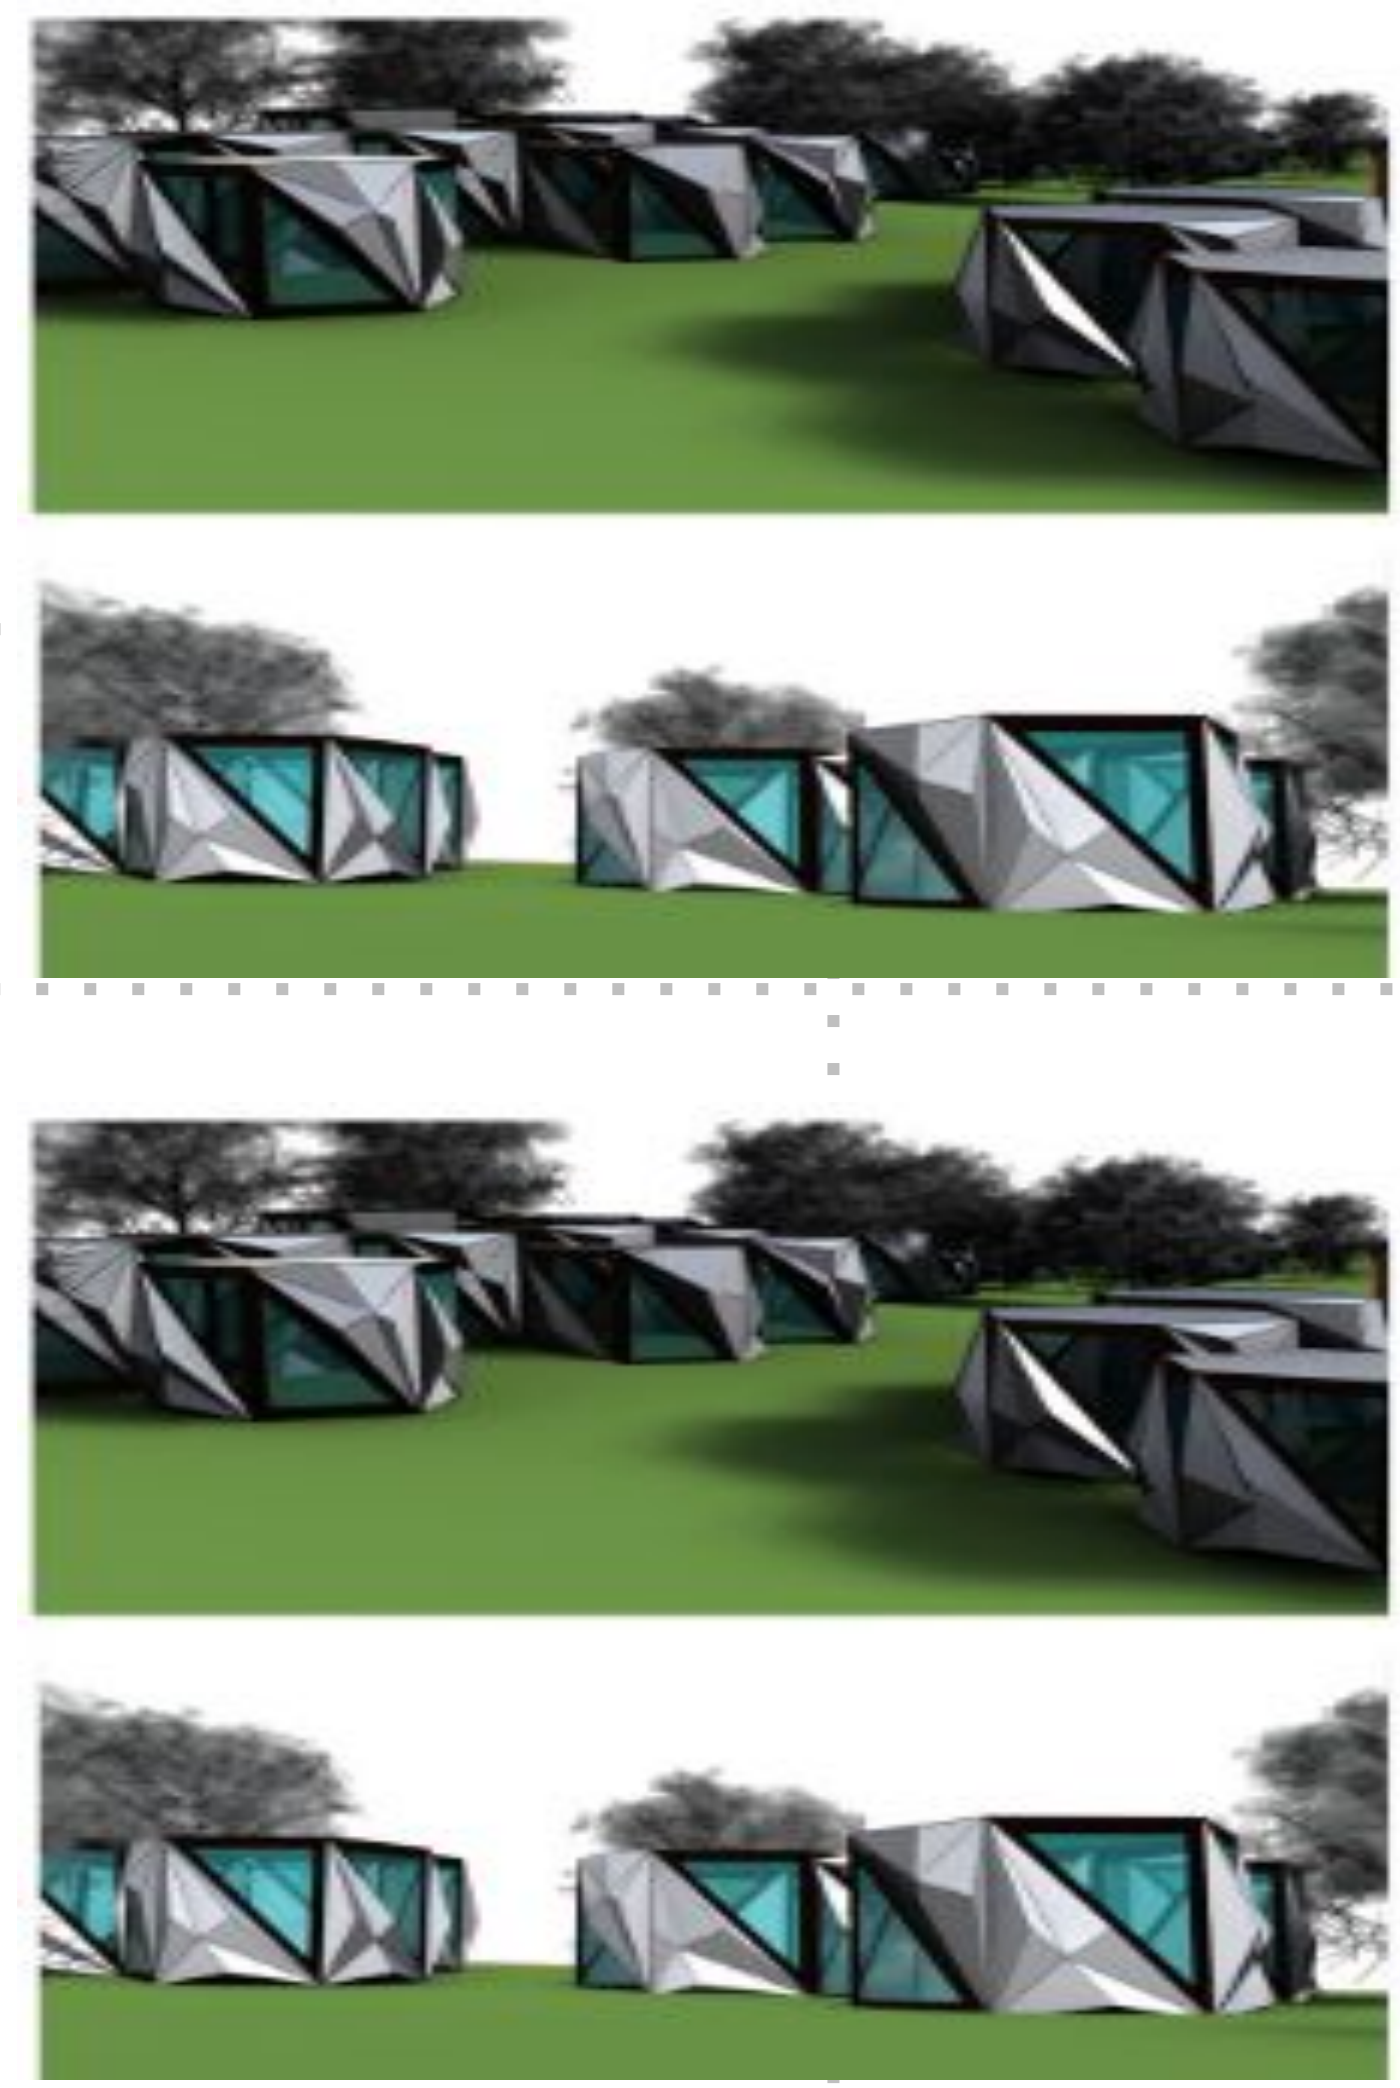

NEW MEDIA ART MUSEUM PLAN				
SL.NO	SPACES	REQUIREMENT	AREA IN SQ.FT	AREA IN SQ.M
1	PARKING		1,700.00	1,700.00
2	SCULPTURE GARDEN	1	80	3.79
3	TRUCK COVER	1	80	3.79
4	ADMINISTRATION			
	RECEPTION	1	300	15.29
	LOBBY	1	300	15.58
	OFFICE SPACE	7 PLANTS	170	12.21
	CURATOR	1	300	15.58
	RESOURCE CENTRE	1	800	18.81
	CONFERENCE	1	100	11.84
	TOILETS	20	20	4.00
5	EXHIBITION HALLS			
	EXHIBITION HALL	3 (2 HALL-12000 SQ.FT)	24000	301.87
	STORE	4 (1 STORE-2400 SQ.FT)	2400	100.81
	CONSUMER TOILETS	20	20	4.00
6	MULTIPURPOSE HALL	1	2400	100.81
7	SCREENING HALL	1 (1 HALL-1000 SQ.FT)	2000	100.81
8	ART STUDIOS/WORKSHOP	1	1000	100.81
TOTAL B.O.A			31070.00	2896.79
AREA OF SITE			81200.00	7608.54
BUILT UP AREA			11970.00	1776.79
PARKING AREA			1,700.00	170.00
GROUND COVERAGE				27.96%
SERVICES				
1	WATER SUPPLY	AS PER (RWA) REGULATIONS		
2	SEWERAGE	AS PER (RWA) REGULATIONS		
3	POWER SUPPLY	AS PER (RWA) REGULATIONS		
4	WASTE	AS PER (RWA) REGULATIONS		

1st Year M.Arch (C.A) TERM II 2021-2022
DIGITAL DESIGN STUDIO II

New Media Art Museum

Student : Titiksha Bhawsar
Faculty: Dr. Smita Suryawanshi
Sinhgad College of Architecture, Pune